


POONAMALLE BYPASS




KANCHIPURAM DISTRICT
PALLAVARAM TALUK
IYAPPANTHANGAL, THELLIARAGARAM VILLAGE
CORRIDOR NO.4 - 23.RAMCHANDRA HOSPITAL
AT CHAINAGE 18977.0m

LIGHT HOUSE

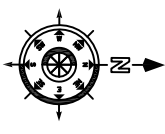

SCALE:- 1:1000

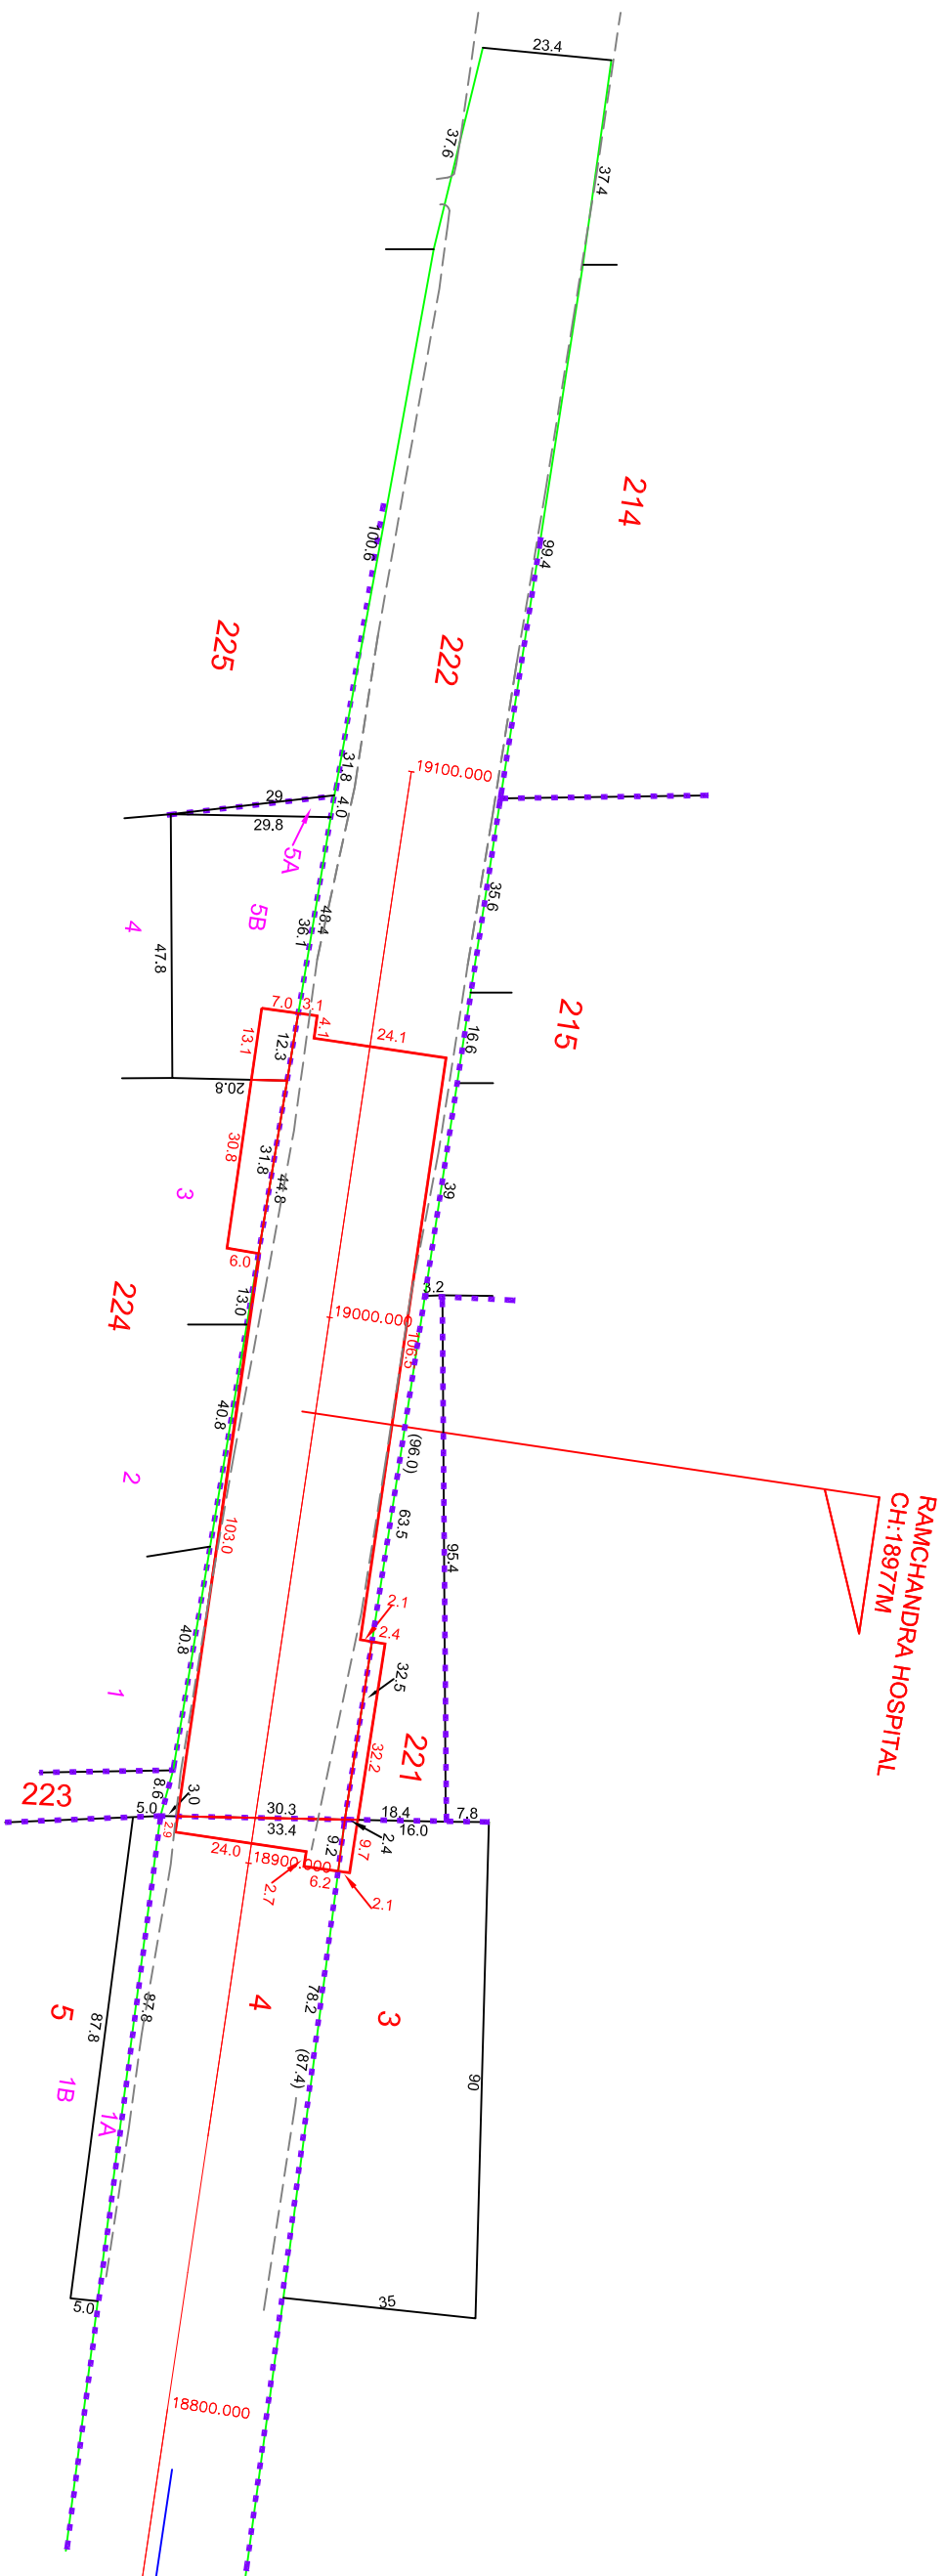

LEGEND

- PROPOSED CMRL STATION BOUNDARY
- BLOCK BOUNDARY
- FIELD BOUNDARY
- ROAD AND STREET BOUNDARY

<p>CHENNAI METRO RAIL LIMITED</p> <p>Admin Building, CMRL Depot, Kodambakkam High Road, Kodambakkam, Chennai - 600 017 Tel: 43233333, 43232220, 43233333 Email: chennai@cmrl.com</p>		<p>CHENNAI METRO RAIL PROJECT PHASE - II</p> <p>TITLE : 23.RAMACHANDRA HOSPITAL</p>	
<p>PRIME CONSULTANT:</p> <p>New No. 89/1(CB No. 63/8), Meharajapuram, Jones Road, Sholingy, Chennai - 600 012, Tel: 23813988, 23813988 Email: info@meridian.com</p>		<p>DESIGNED/DRAWN: R.K</p>	
<p>GENERAL NOTES:</p> <p>1. ALL DIMENSIONS ARE IN METERS UNLESS OTHERWISE NOTED</p>		<p>CHECKED: G. Siva</p>	
<p>REV. DATE DESCRIPTION</p>		<p>DRAWING NAME: LAND PLAN SCHEDULE</p>	
<p>DRP (LA) - CMRL</p>		<p>DRAWING NUMBER: PMSP/CMRL PIVCOR 4 EXT/STN/LS/23</p>	
<p>24/02/2018</p>		<p>SCALE: 1:1000</p>	