


5. SEMBIYAM (VILLAGE NAME- SEMBIYAM)

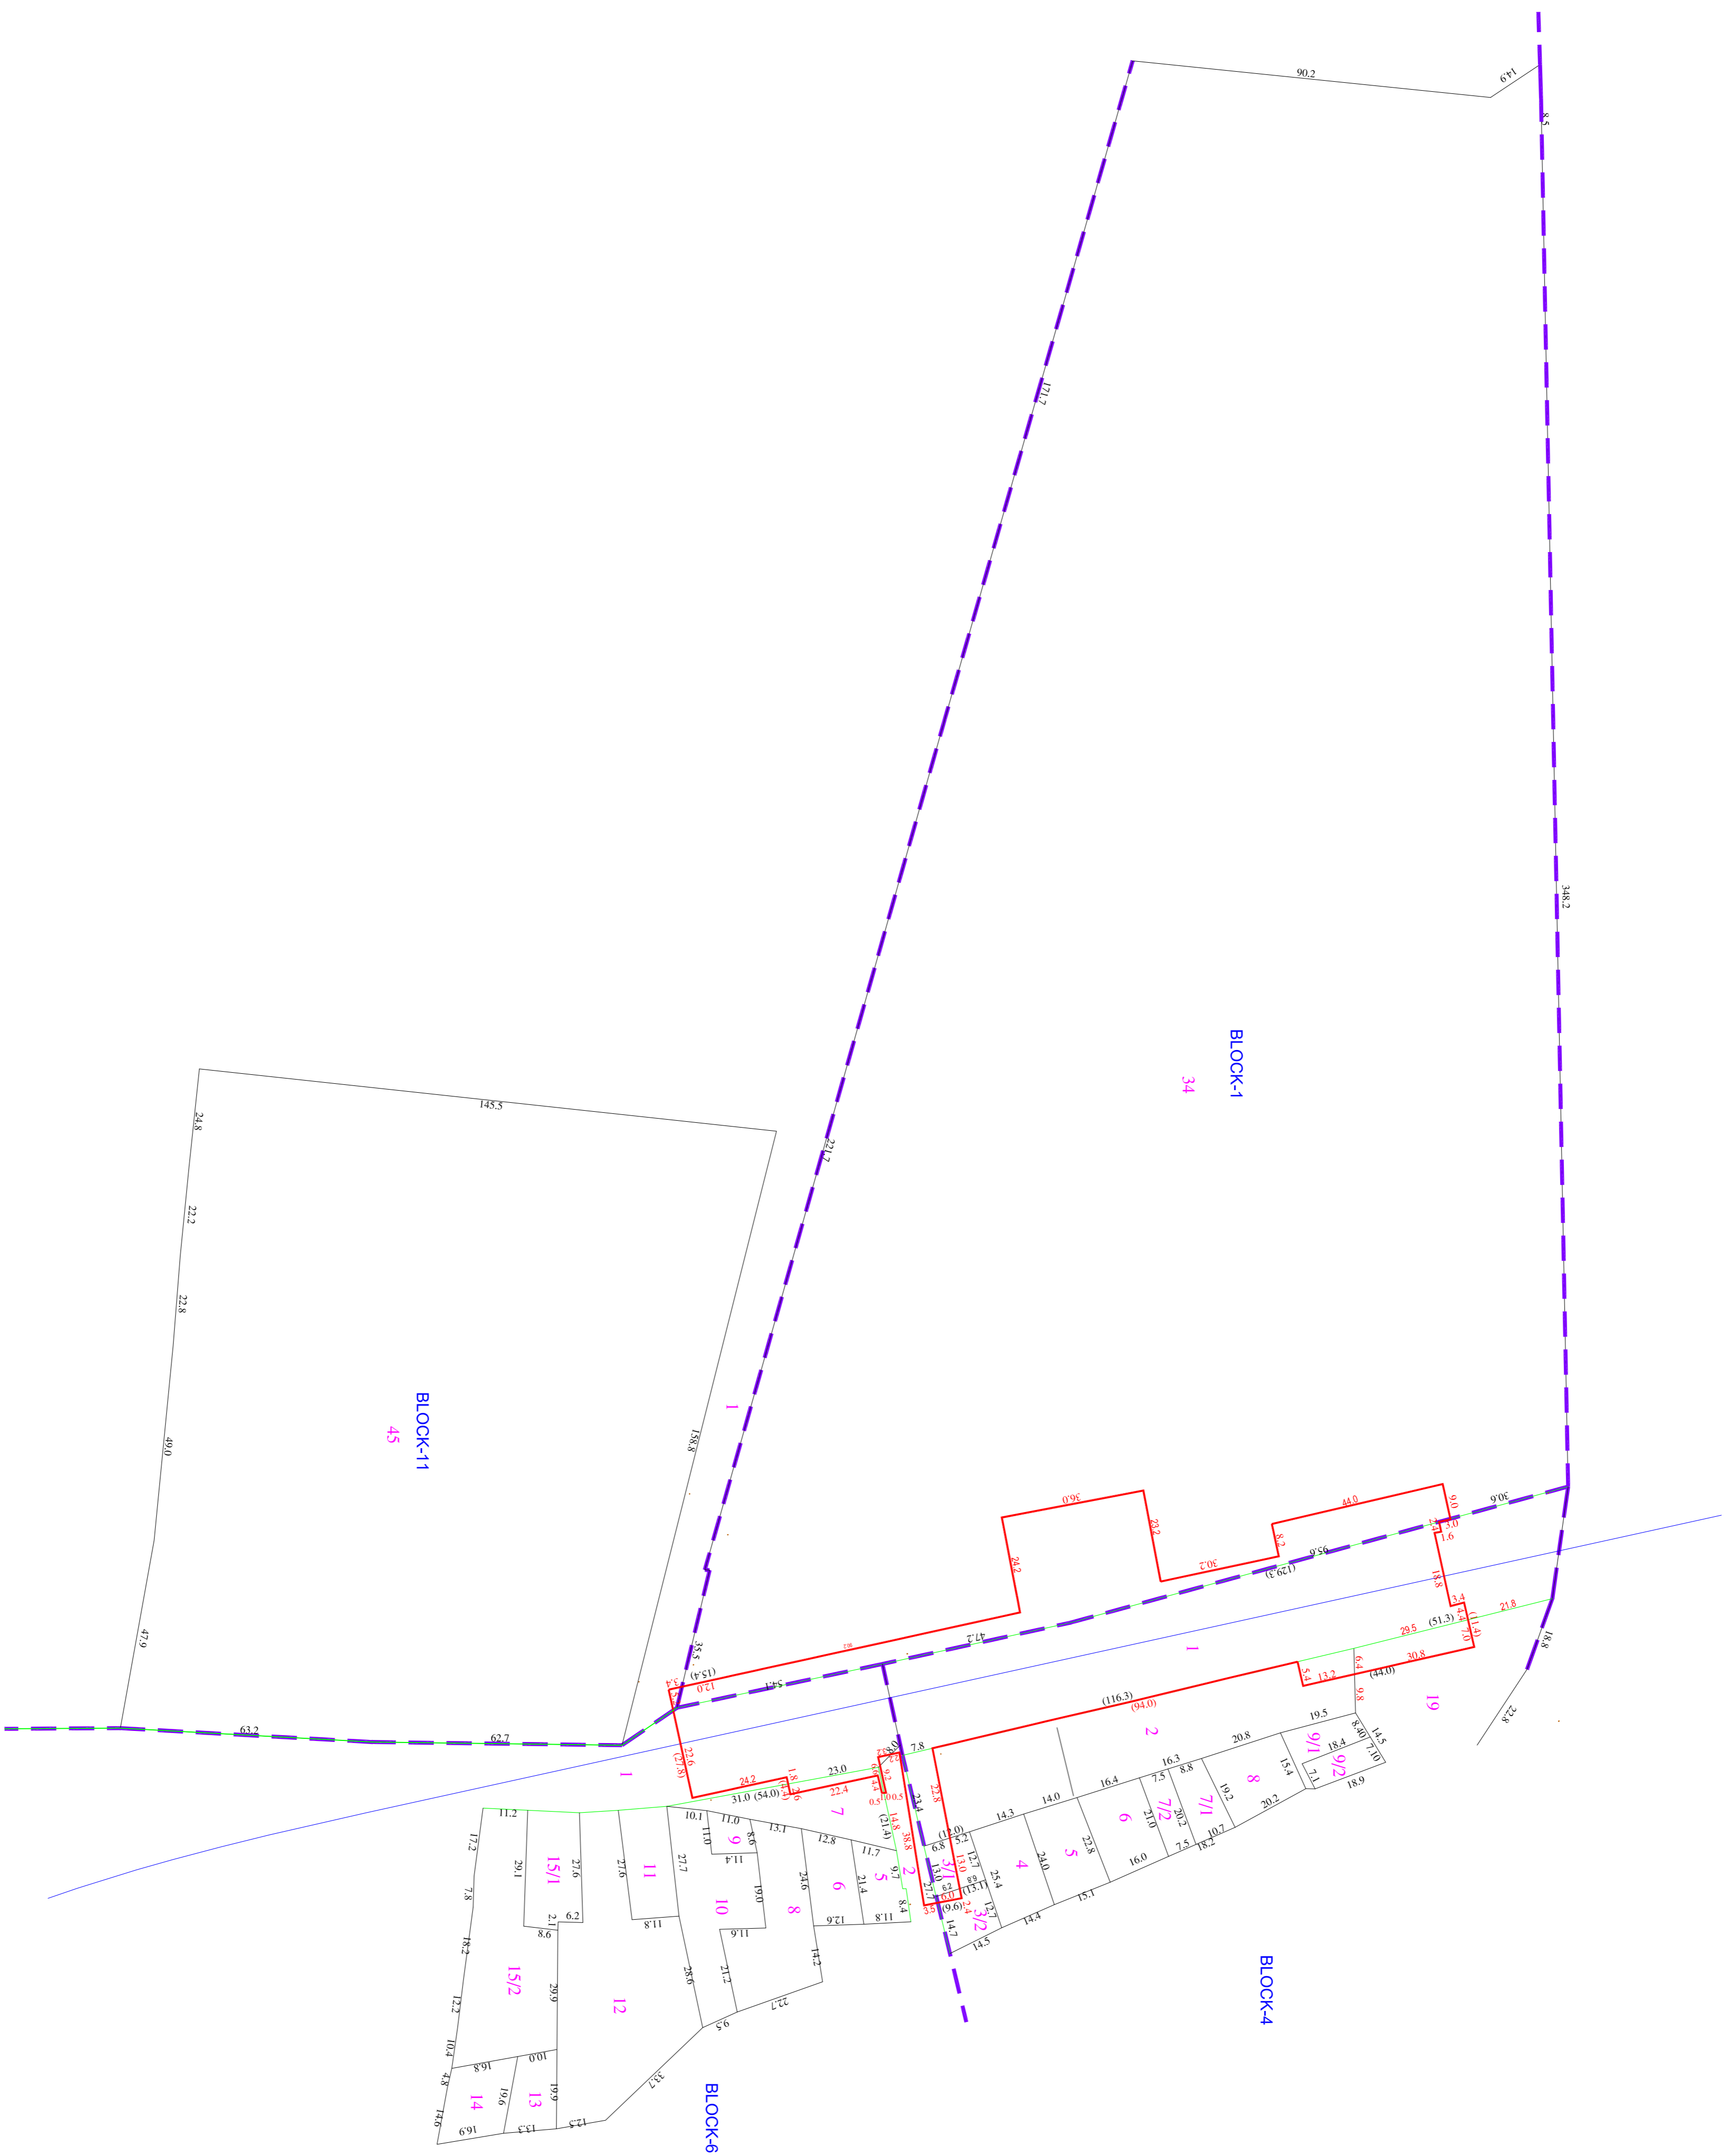

LEGEND	
- - - - -	PROPOSED CMRL STATION BOUNDARY
- - - - -	BLOCK BOUNDARY
- - - - -	FIELD BOUNDARY
- - - - -	ROAD AND STREET BOUNDARY

CLIENT : CHENNAI METRO RAIL LIMITED
 Admin Building, CMRL Depot,
 Poornamida High Road,
 Koyambedu, Chennai - 600 107.
 P: 044-23792000, Fax: 044-23792200,
 Email: chennai@metrorail@gmail.com

CLIENT : Prime Meridian Surveys Private Limited.,
 New No. 68/6, Old No. 63/6,
 Madhavji Apartment, Jones Road,
 Saidapet, Chennai - 600 015.
 P: 044-23813988, Fax: 044-23813989,
 Email: meridian@surveys@gmail.com

GENERAL NOTES:
 1. ALL DIMENSIONS ARE IN METER UNLESS OTHERWISE NOTED.

REV /	DATE	DESCRIPTION

DESIGNED/DRAWN:
 G. SIVA

CHENNAI METRO RAIL PROJECT PHASE - II	
TITLE :	5. SEMBIYAM
DRAWING NAME :	LAND PLAN SCHEDULE
DRAWING NUMBER:	PMSPL/CMRL/PII/COR/3/STN/ILP/S/05
SHEET NO :	1 of 1
SHEET SIZE :	A1
SCALE :	1:1000
DRAWN DATE:	15-08-2018

