



08.RETTERI

VILLAGE NAME - KOLATHUR

MADHAVARAM



SHOLINGANALLUR

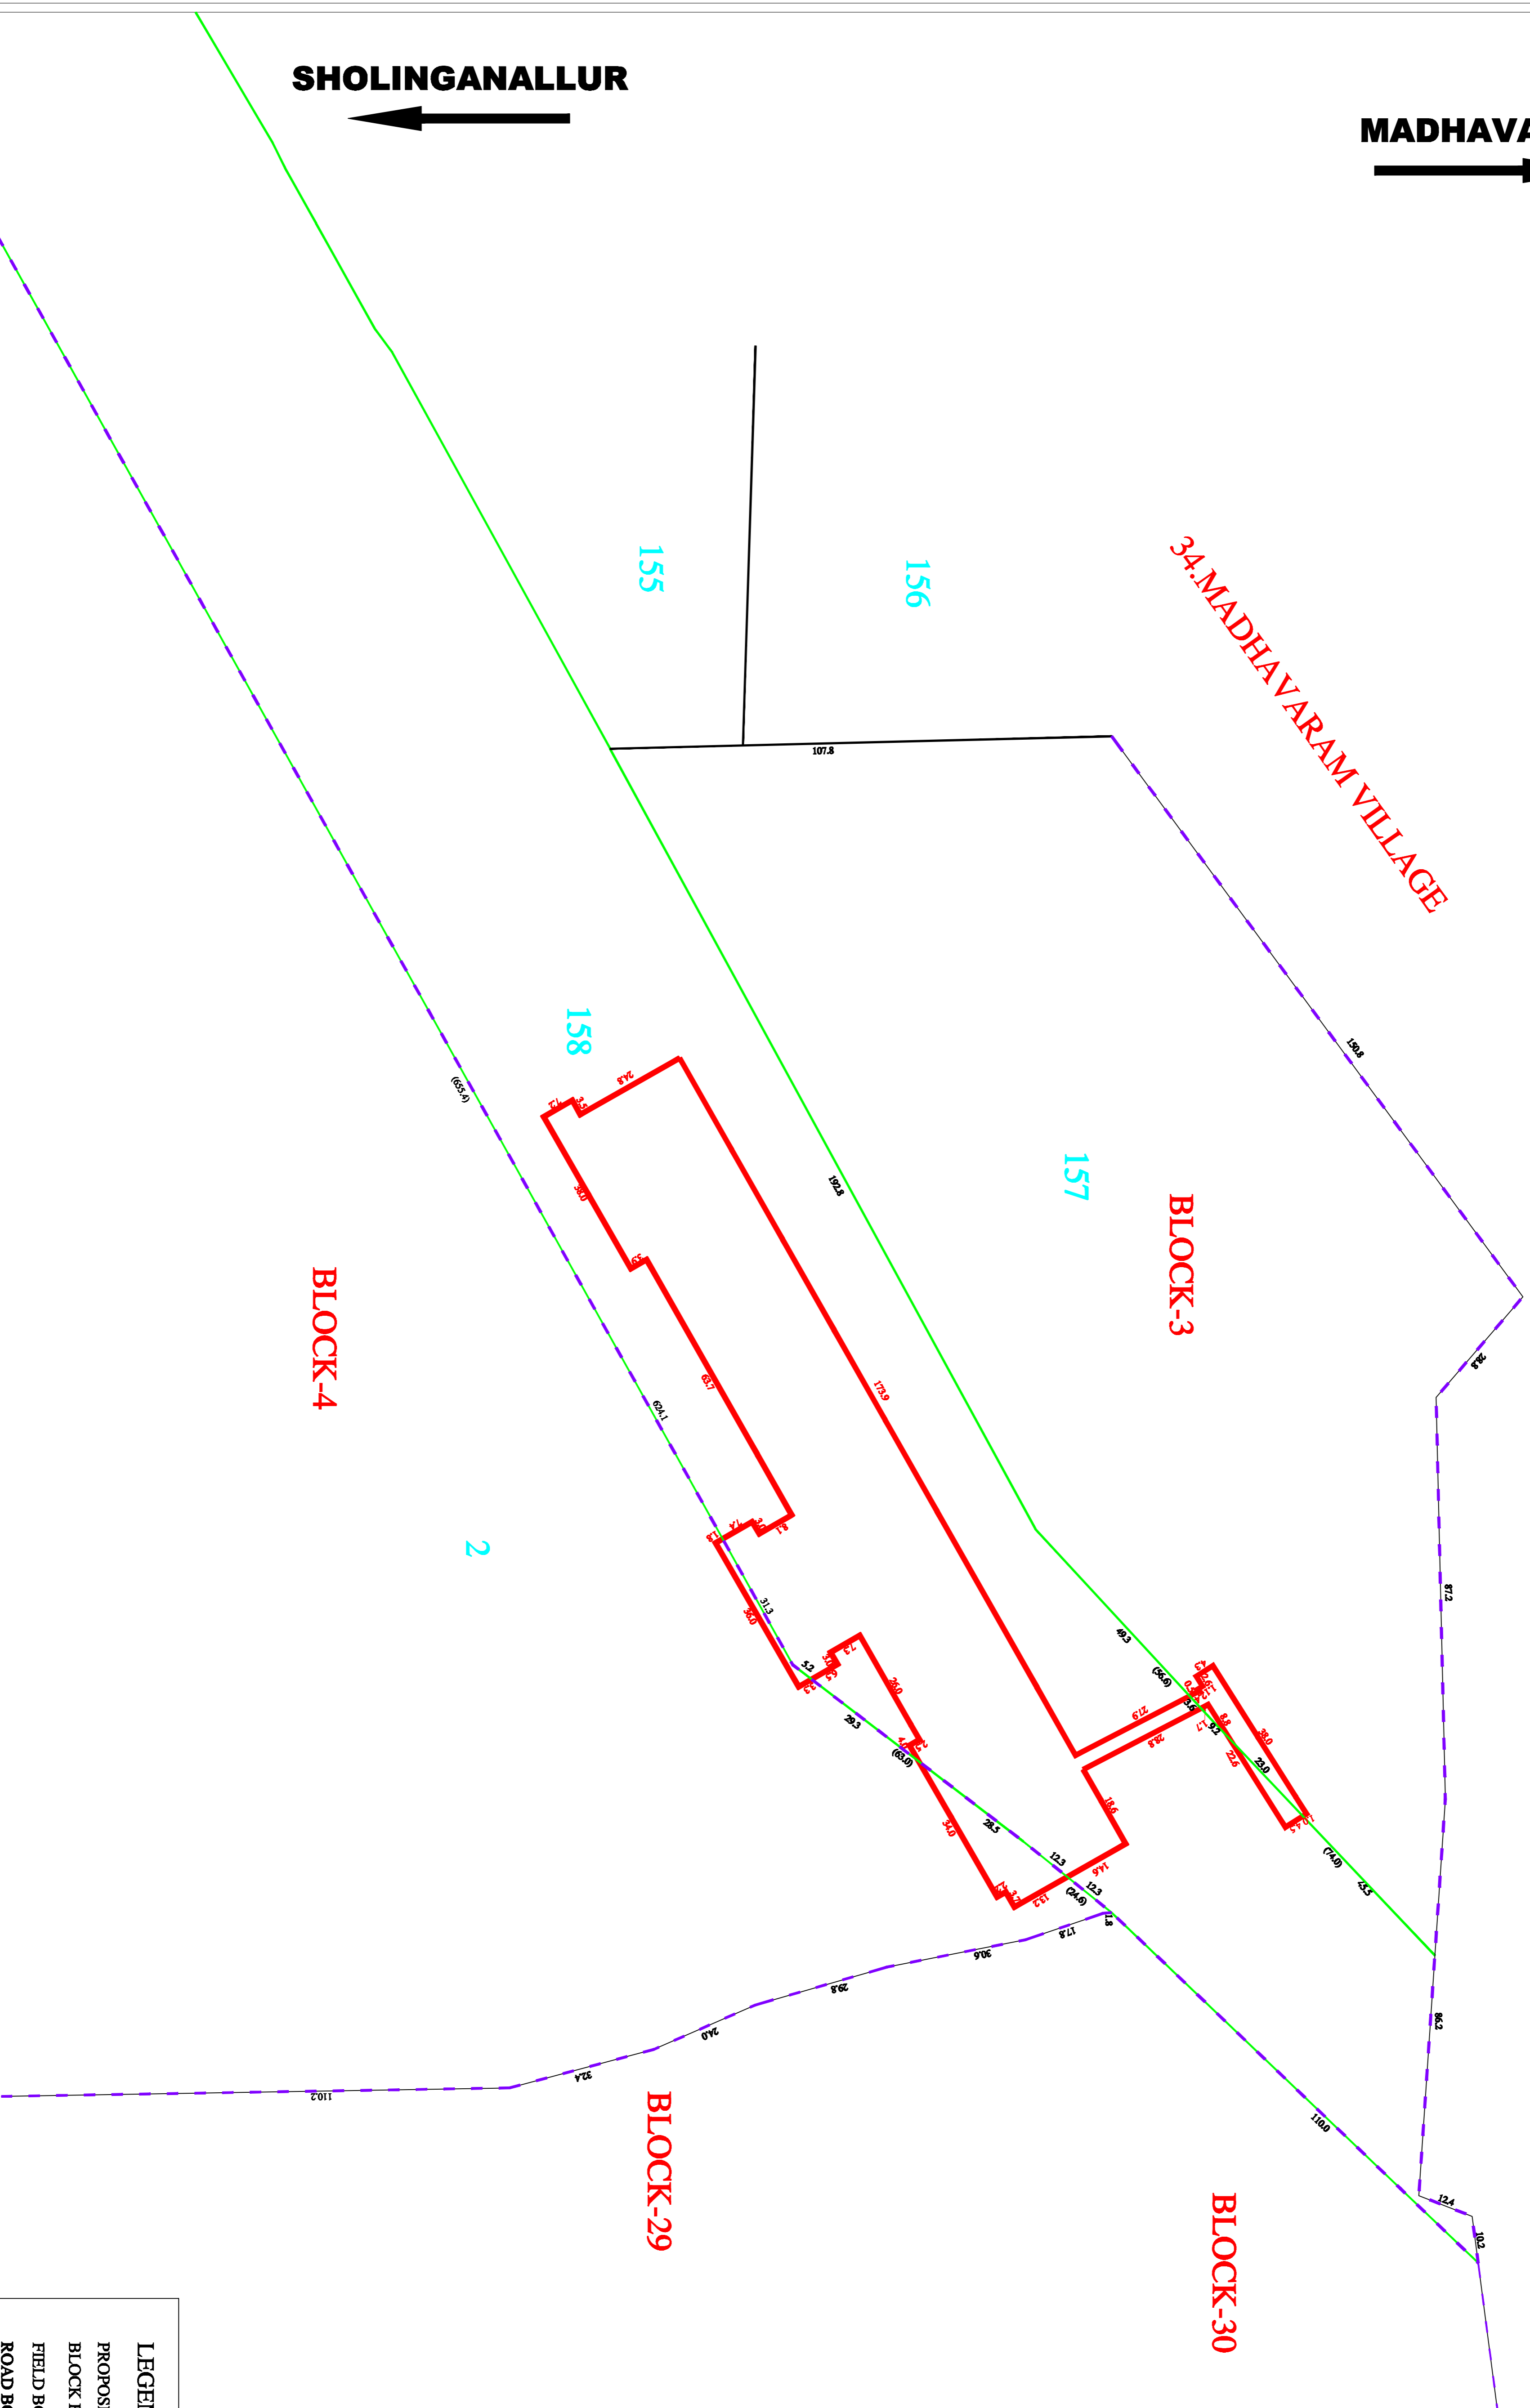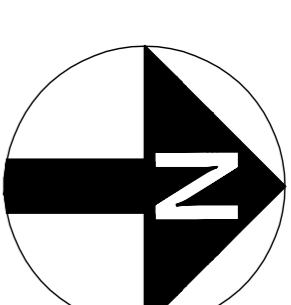

CHENNAI METRO RAIL LIMITED
 Admin Building, CMRL Depot,
 Koyambudur High Road,
 Koyambudur, Chennai - 600 107.
 Ptn: 044-23792000, Fax: 044-23792200.
 Email: chennaiMetroRail@gmail.com

Prime Meridian Surveys Private Limited,
 New No. 68/6 (Old No. 63/6),
 Madhavaram Apartment, Jones Road,
 Saldalai, Chennai - 600 015.
 Ptn: 044-2813888, Fax: 044-2813888.
 Email: meridian-surveys@gmail.com

GENERAL NOTES:
 1. ALL DIMENSIONS ARE IN METERS, UNLESS OTHERWISE NOTED.

REV.	DATE	DESCRIPTION

CGM (UG) - CMRL

DESIGNED BY: G.SIVA

CHECKED: G.SIVA

CHENNAI METRO RAIL PROJECT PHASE - II	
TITLE:	RETTERI
DRAWING NAME:	LAND PLAN SCHEDULE
DRAWING NUMBER:	PMS/PL/CMRL/PI/CCOR/5/STN/PL/PS/8
SHEET NO:	1 of 1
SHEET SIZE:	A1
SCALE:	1:1000
DRAWN DATE:	28-06-2018

LEGEND

- PROPOSED CMRL STATION BOUNDARY
- BLOCK BOUNDRY
- FIELD BOUNDRY
- ROAD BOUNDARY