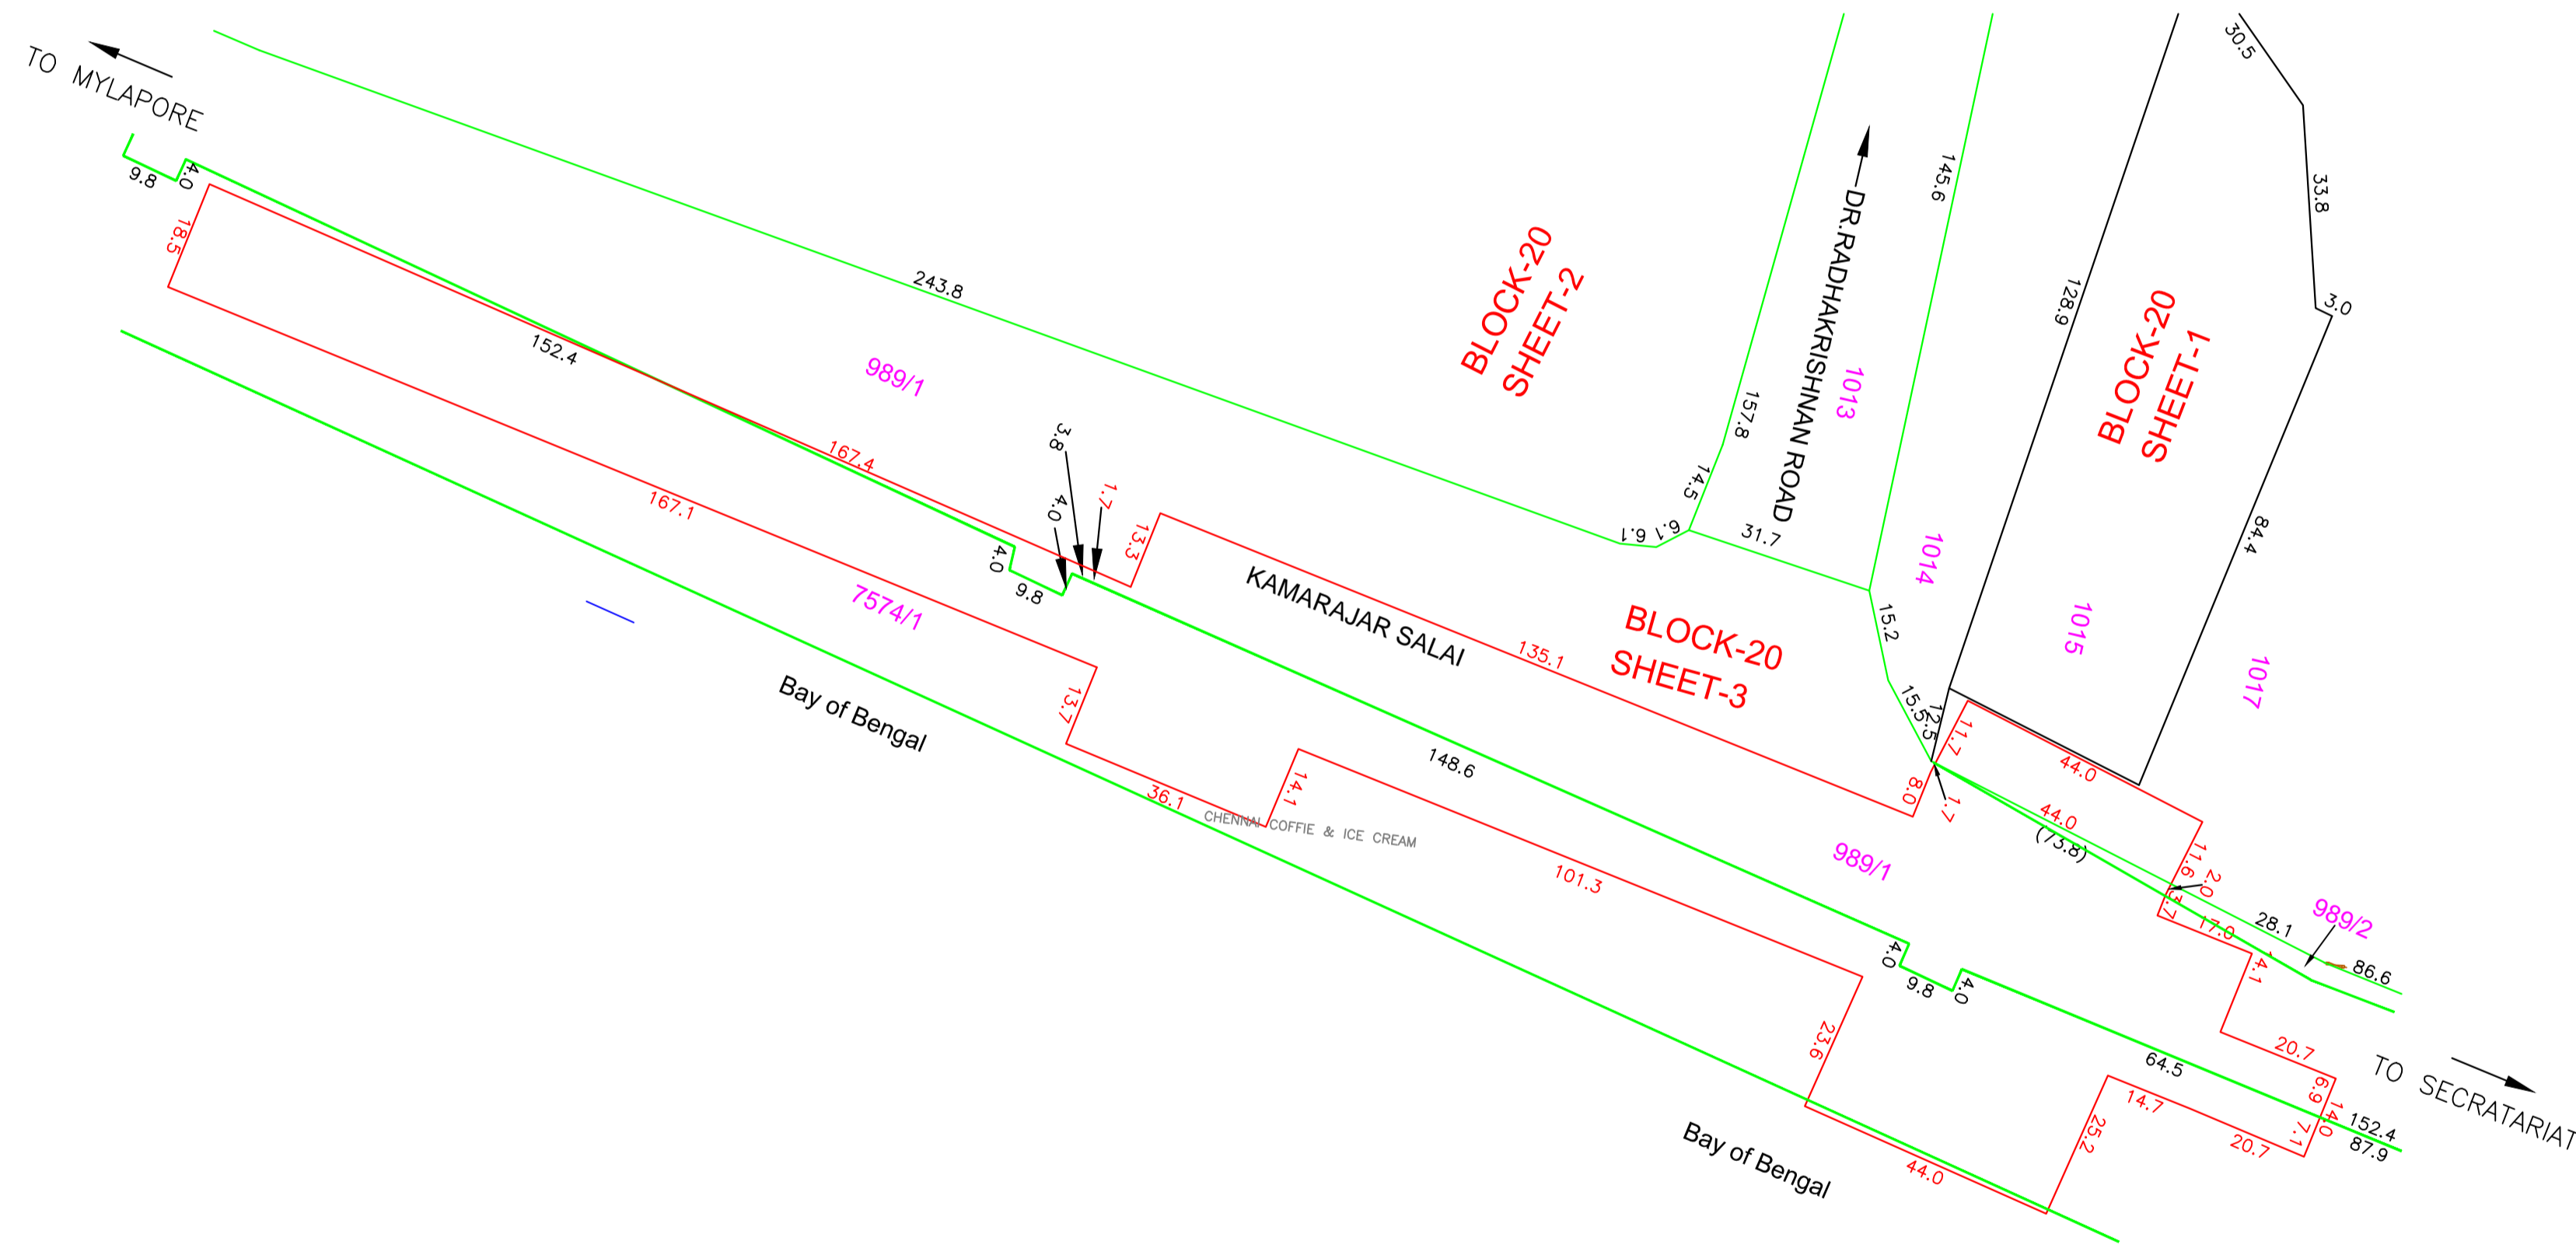
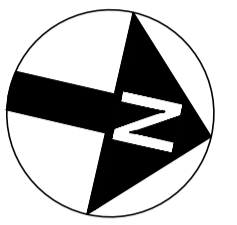


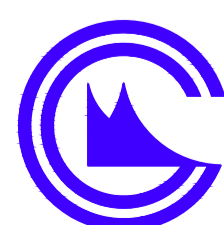

STATION No.1. LIGHT HOUSE

(Town Name- Mylapore)

KOYAMBEDU



LEGEND	
PROPOSED CMRL STATION BOUNDARY	—
BLOCK BOUNDARY	- - - -
FIELD BOUNDARY	—
ROAD AND STREET BOUNDARY	—

CHENNAI METRO RAIL LIMITED  Admin Building, CMRL Depot, Poonamilee High Road, Koyambedu, Chennai - 600 107. Ph: 044-23792000 , Fax: 044-23792200. Email- chennaiMetroRail@gmail.com	SURVEY CONSULTANT: Prime Meridian Surveys Private Limited.,  New No. 68/6,(Old No. 63/6), Madhanga Apartment, Jones Road, Saidapet, Chennai - 600 015. Ph: 044-23813668 , Fax: 044-23813669. Email- meridiansurveys@gmail.com	GENERAL NOTES: 1. ALL DIMENSIONS ARE IN METER, UNLESS OTHERWISE NOTED. This drawing is the property of Chennai Metro Rail Limited and must not be passed to any person or body not authorised by us to receive it not be copied or otherwise made use either in full or in part by such person or body without our prior permission in writing.	REV. DATE DESCRIPTION	CGM (UG) - CMRL	DESIGNED/DRAWN: R.K CHECKED: G.Siva	CHENNAI METRO RAIL PROJECT PHASE - II TITLE : LIGHT HOUSE DRAWING NAME: LAND PLAN SCHEDULE DRAWING NUMBER: PMSPL/CMRL PII/COR 4/STN/LPS/01	SHEET NO: 1 of 1 SHEET SIZE: A1 SCALE: 1:1000 DRAWN DATE: 01-12-2018
	CHENNAI METRO RAIL PROJECT PHASE - II						