

MADHAVARAM




SIRUSERI



36.PTC COLONY

VILLAGE: OKKIYAM THURAIPAKKAM

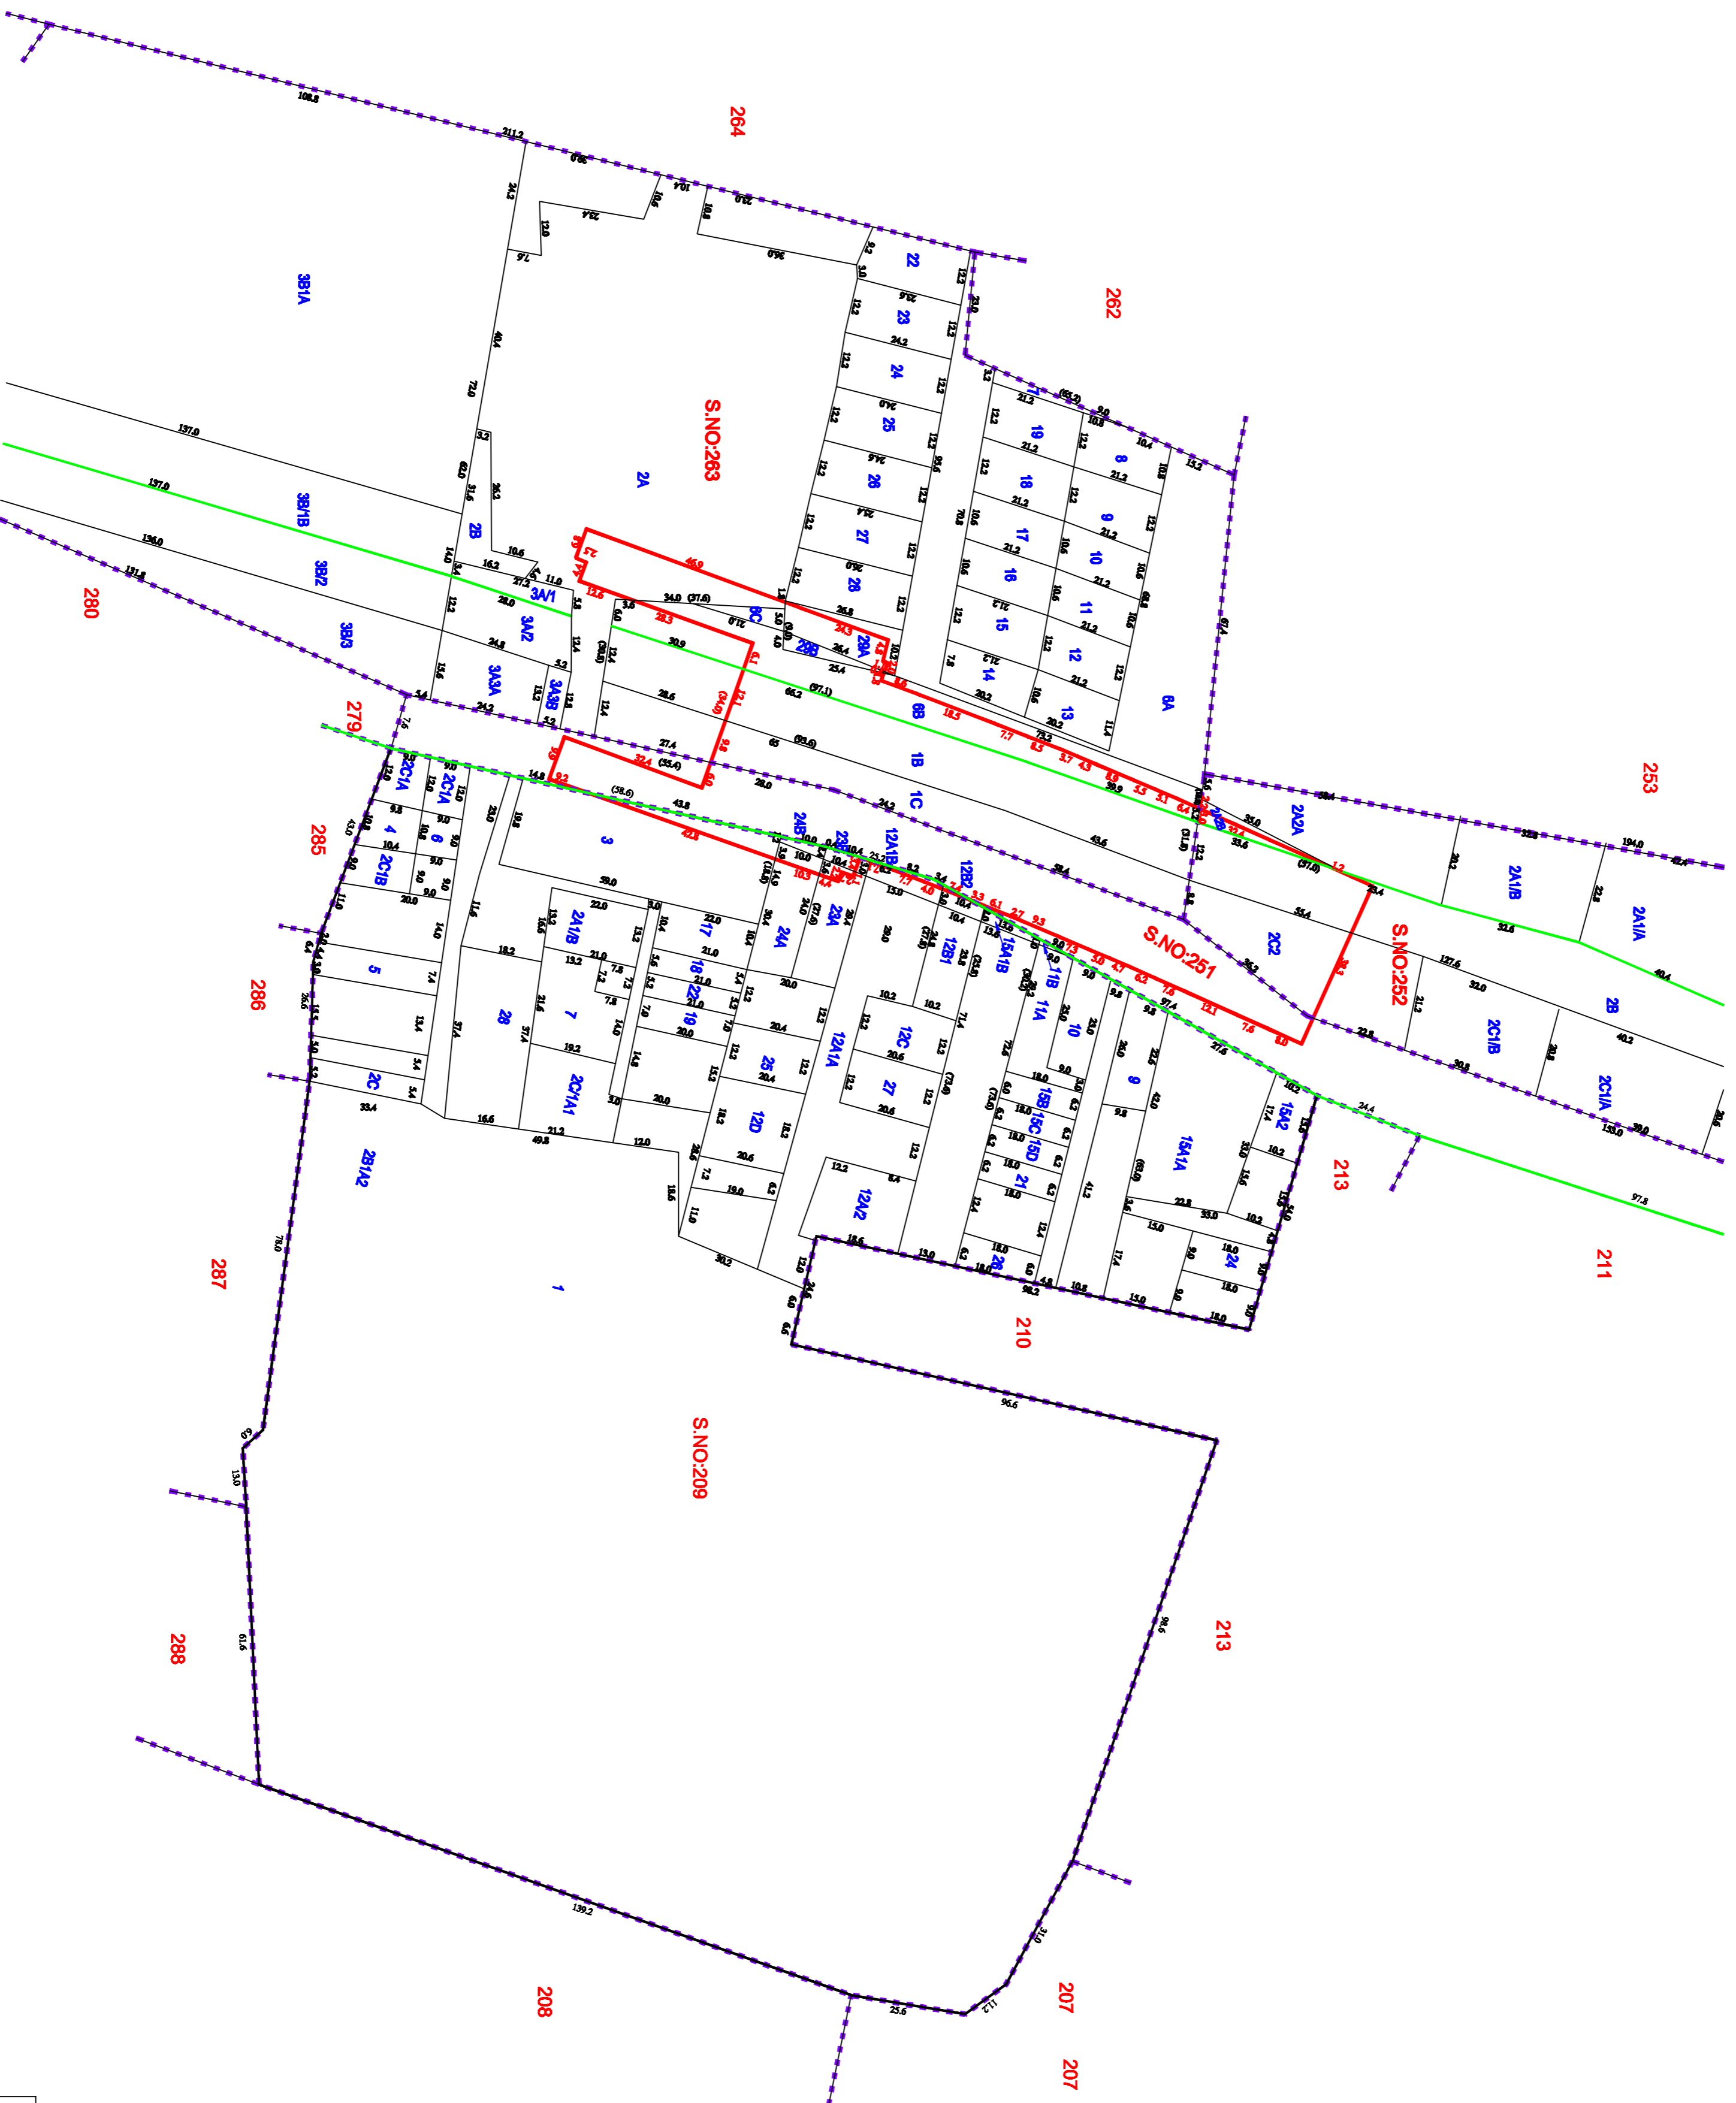

LEGEND

- PROPOSED CARL STATION BOUNDARY
- BLOCK BOUNDARY
- FIELD BOUNDARY
- ROAD BOUNDARY

CLIENT:
CHENNAI METRO RAIL LIMITED
 Admin Building, CARL Depot,
 Poonamallee High Road,
 Koyambedu, Chennai - 600 107.
 Ph: 044-23782200, Fax: 044-23782200.
 Email: chennai@metrochennai.com

SURVEY/CONSULTANT:

Prime Meridian Surveys Private Limited,
 New No. 696, Old No. 639,
 Madhavaram Apartment, Jones Road,
 Sullipet, Chennai - 600 015.
 Ph: 044-23813888, Fax: 044-23813888.
 Email: meridian@prime.com

GENERAL NOTES:
 1. ALL DIMENSIONS ARE IN METERS UNLESS OTHERWISE NOTED.

REV.	DATE	DESCRIPTION

CGM (UG) - CARL

DESIGNED BY:
 CHECKED:
G.SVB

CHENNAI METRO RAIL PROJECT PHASE - II
 TITLE : 36.PTC COLONY
 DRAWING NAME: LAND PLAN SCHEDULE
 DRAWING NUMBER: PMSPL/CMRL/P11/COR 3/STN/UP/36
 SHEET NO: 1 of 1
 SHEET SIZE: A1
 SCALE: 1:1000
 DRAWN DATE: 08-01-2016