



KOYAMBEDU



STATION No.4. THIRUMAYILAI METRO

(Village-Mylapore)

LIGHT HOUSE

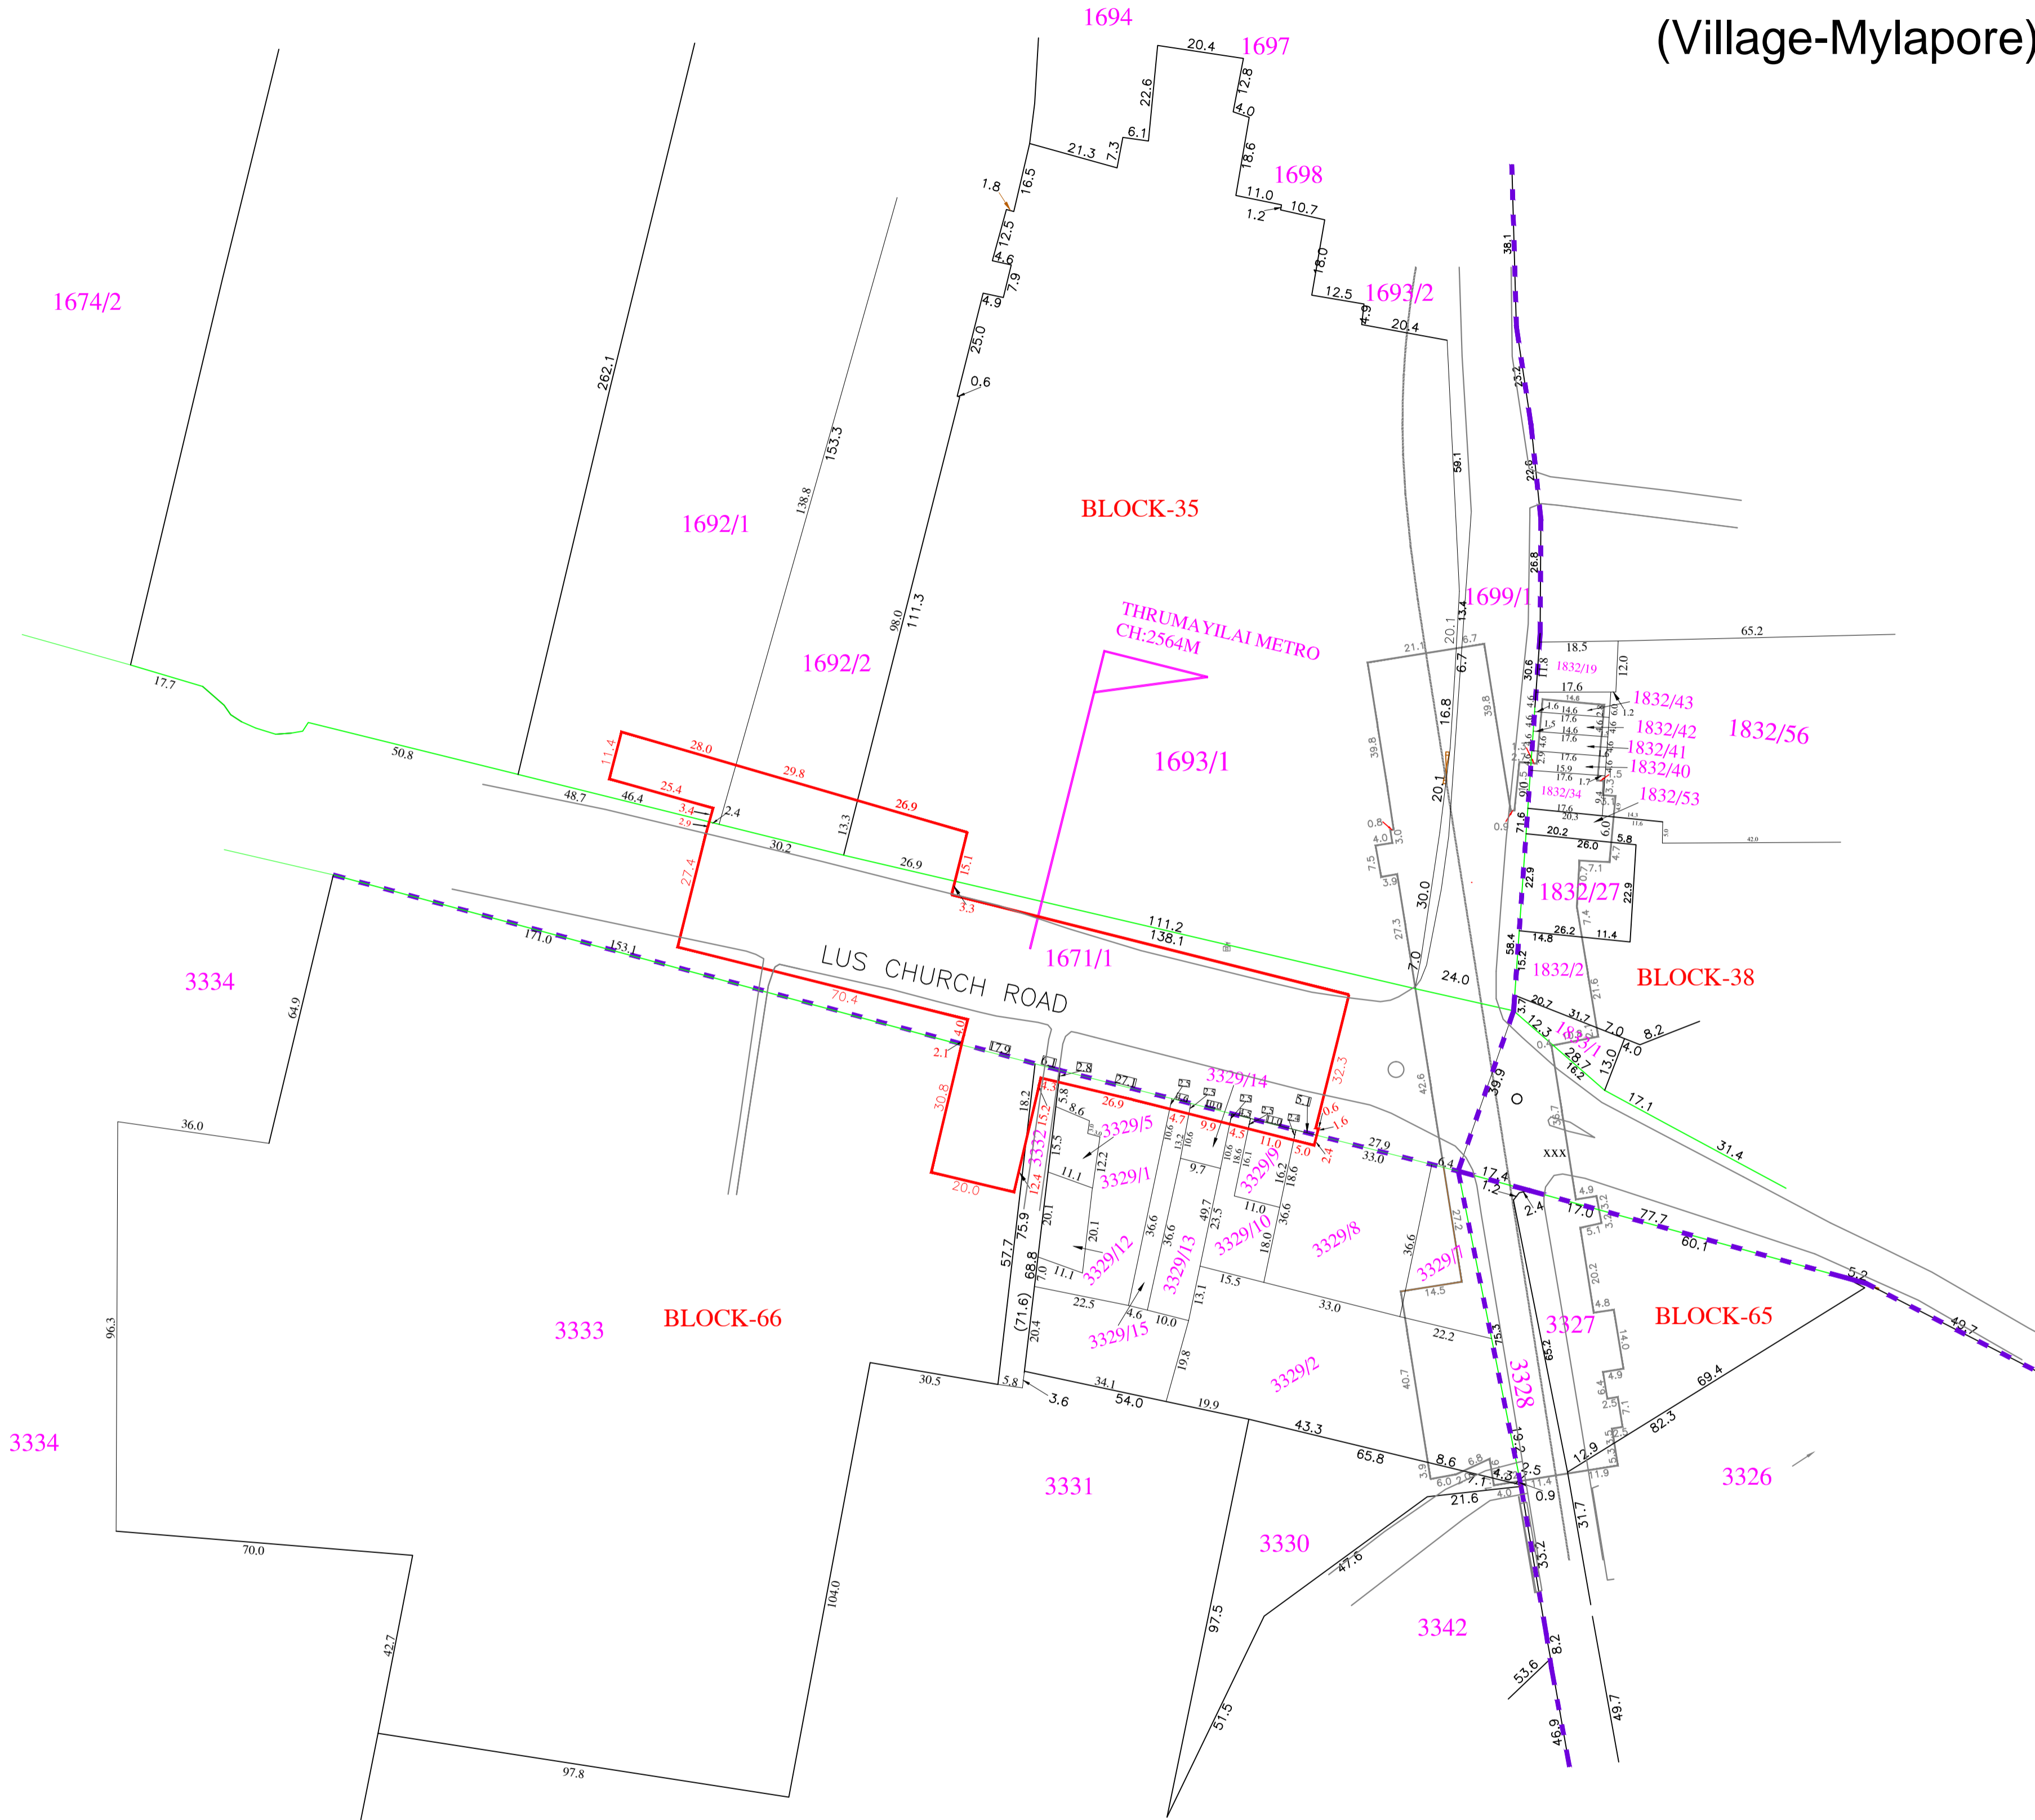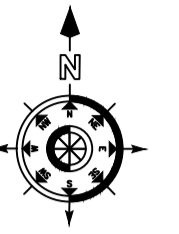

LEGEND	
PROPOSED CMRL STATION BOUNDARY	— (Red solid line)
BLOCK BOUNDARY	- - - (Purple dashed line)
FIELD BOUNDARY	— (Thin black line)
ROAD AND STREET BOUNDARY	— (Green line)

CHENNAI METRO RAIL LIMITED



Admin Building, CMRL Depot,
Poonamlee High Road,
Koyambedu, Chennai - 600 107.
Ph: 044-23792000, Fax: 044-23792200.
Email- chennaietrorail@gmail.com

SURVEY CONSULTANT :

Prime Meridian Surveys Private Limited.,



New No. 68/6, (Old No. 63/6),
Madhangai Apartment, Jones Road,
Saidapet, Chennai - 600 015.
Ph: 044-23813668, Fax: 044-23813669.
Email- meridiansurveys@gmail.com

GENERAL NOTES :

1. ALL DIMENSIONS ARE IN METER, UNLESS OTHERWISE NOTED.

REV.	DATE	DESCRIPTION

DESIGNED/DRAWN:
R.K

CHECKED :
G.Siva

CHENNAI METRO RAIL PROJECT PHASE - II		
TITLE :	04.THIRUMAYILAI METRO	SHEET NO 1 of 1
DRAWING NAME:	LAND PLAN SCHEDULE	SHEET SIZE A1
DRAWING NUMBER:	PMSPL/CMRL PII/COR 4/STN/LPS/04	SCALE: 1 : 1000
DRAWN DATE:		01-12-2018

CGM (UG) - CMRL